


SPACESEAL 501

Off set stack with Expanding Jamb as the closure

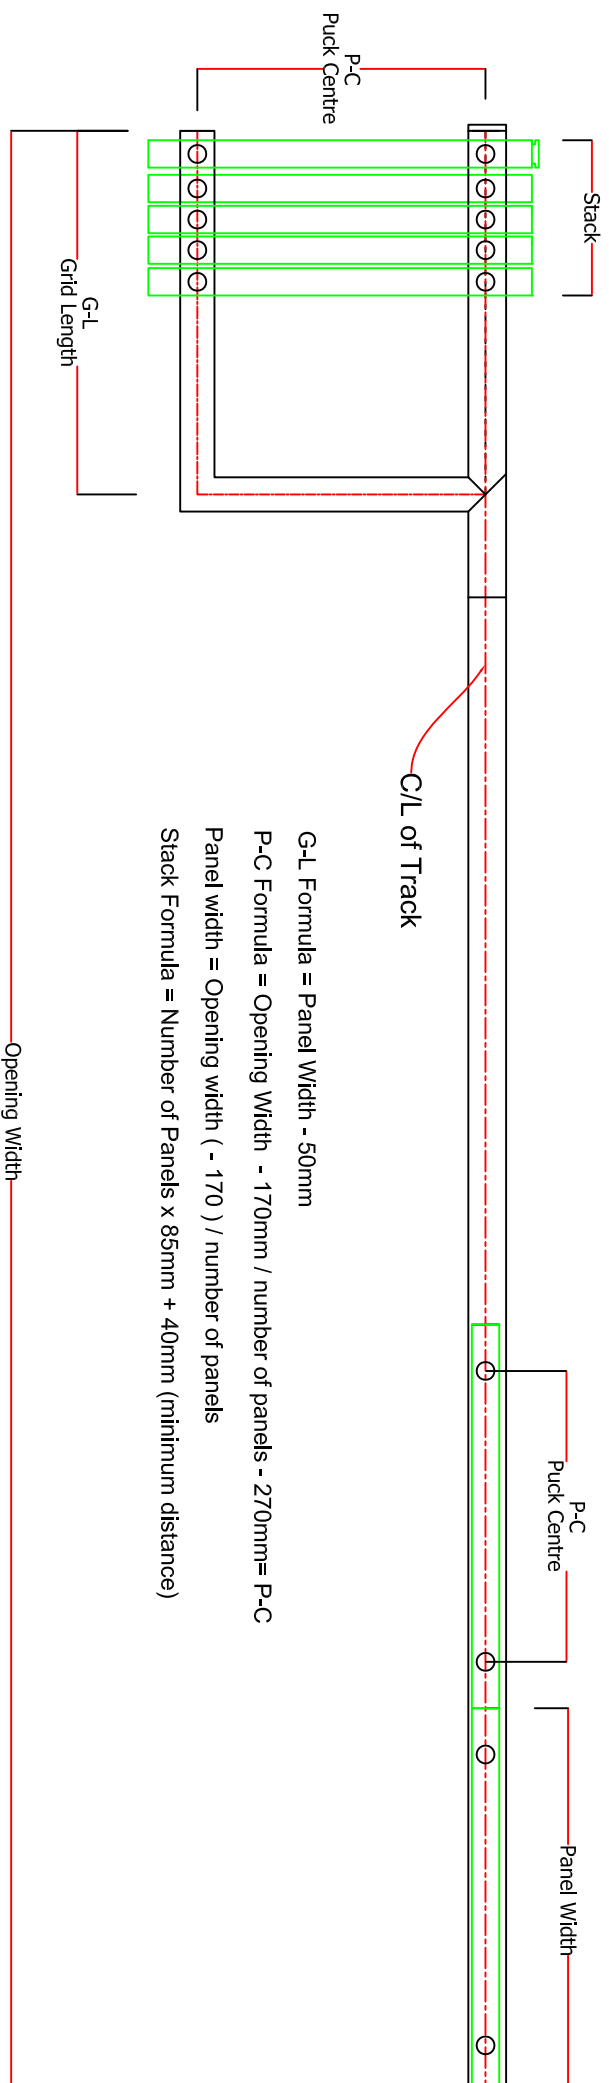

G-L Formula = Panel Width - 50mm

P-C Formula = Opening Width - 170mm / number of panels - 270mm = P-C

Panel width = Opening width (- 170) / number of panels

Stack Formula = Number of Panels x 85mm + 40mm (minimum distance)

GENERAL TOLERANCES UNLESS OTHERWISE SPECIFIED		DESCRIPTION		REV	JOB NAME		MANAGING SPACE WITH OPERABLE WALLS AND DOORS	
0	= +/- 0.5	0		3	501	Formula Details		
0.0	= +/- 0.1	1	FORMULA	A3				
0.00	= +/- 0.05	2	DETAILS	1				
MACHINED SURFACE FINISH UNLESS OTHERWISE SPECIFIED		DATE: 11/02/2014		SCALE: AS SHOWN		CONFIGURATION		PART NUMBER
0.1	1	DESCRIPTION		Offset stack with expanding jamb as the closure				